




ENLARGED PLAN (BENCH A)  
SCALE: 1/4" = 1'-0"

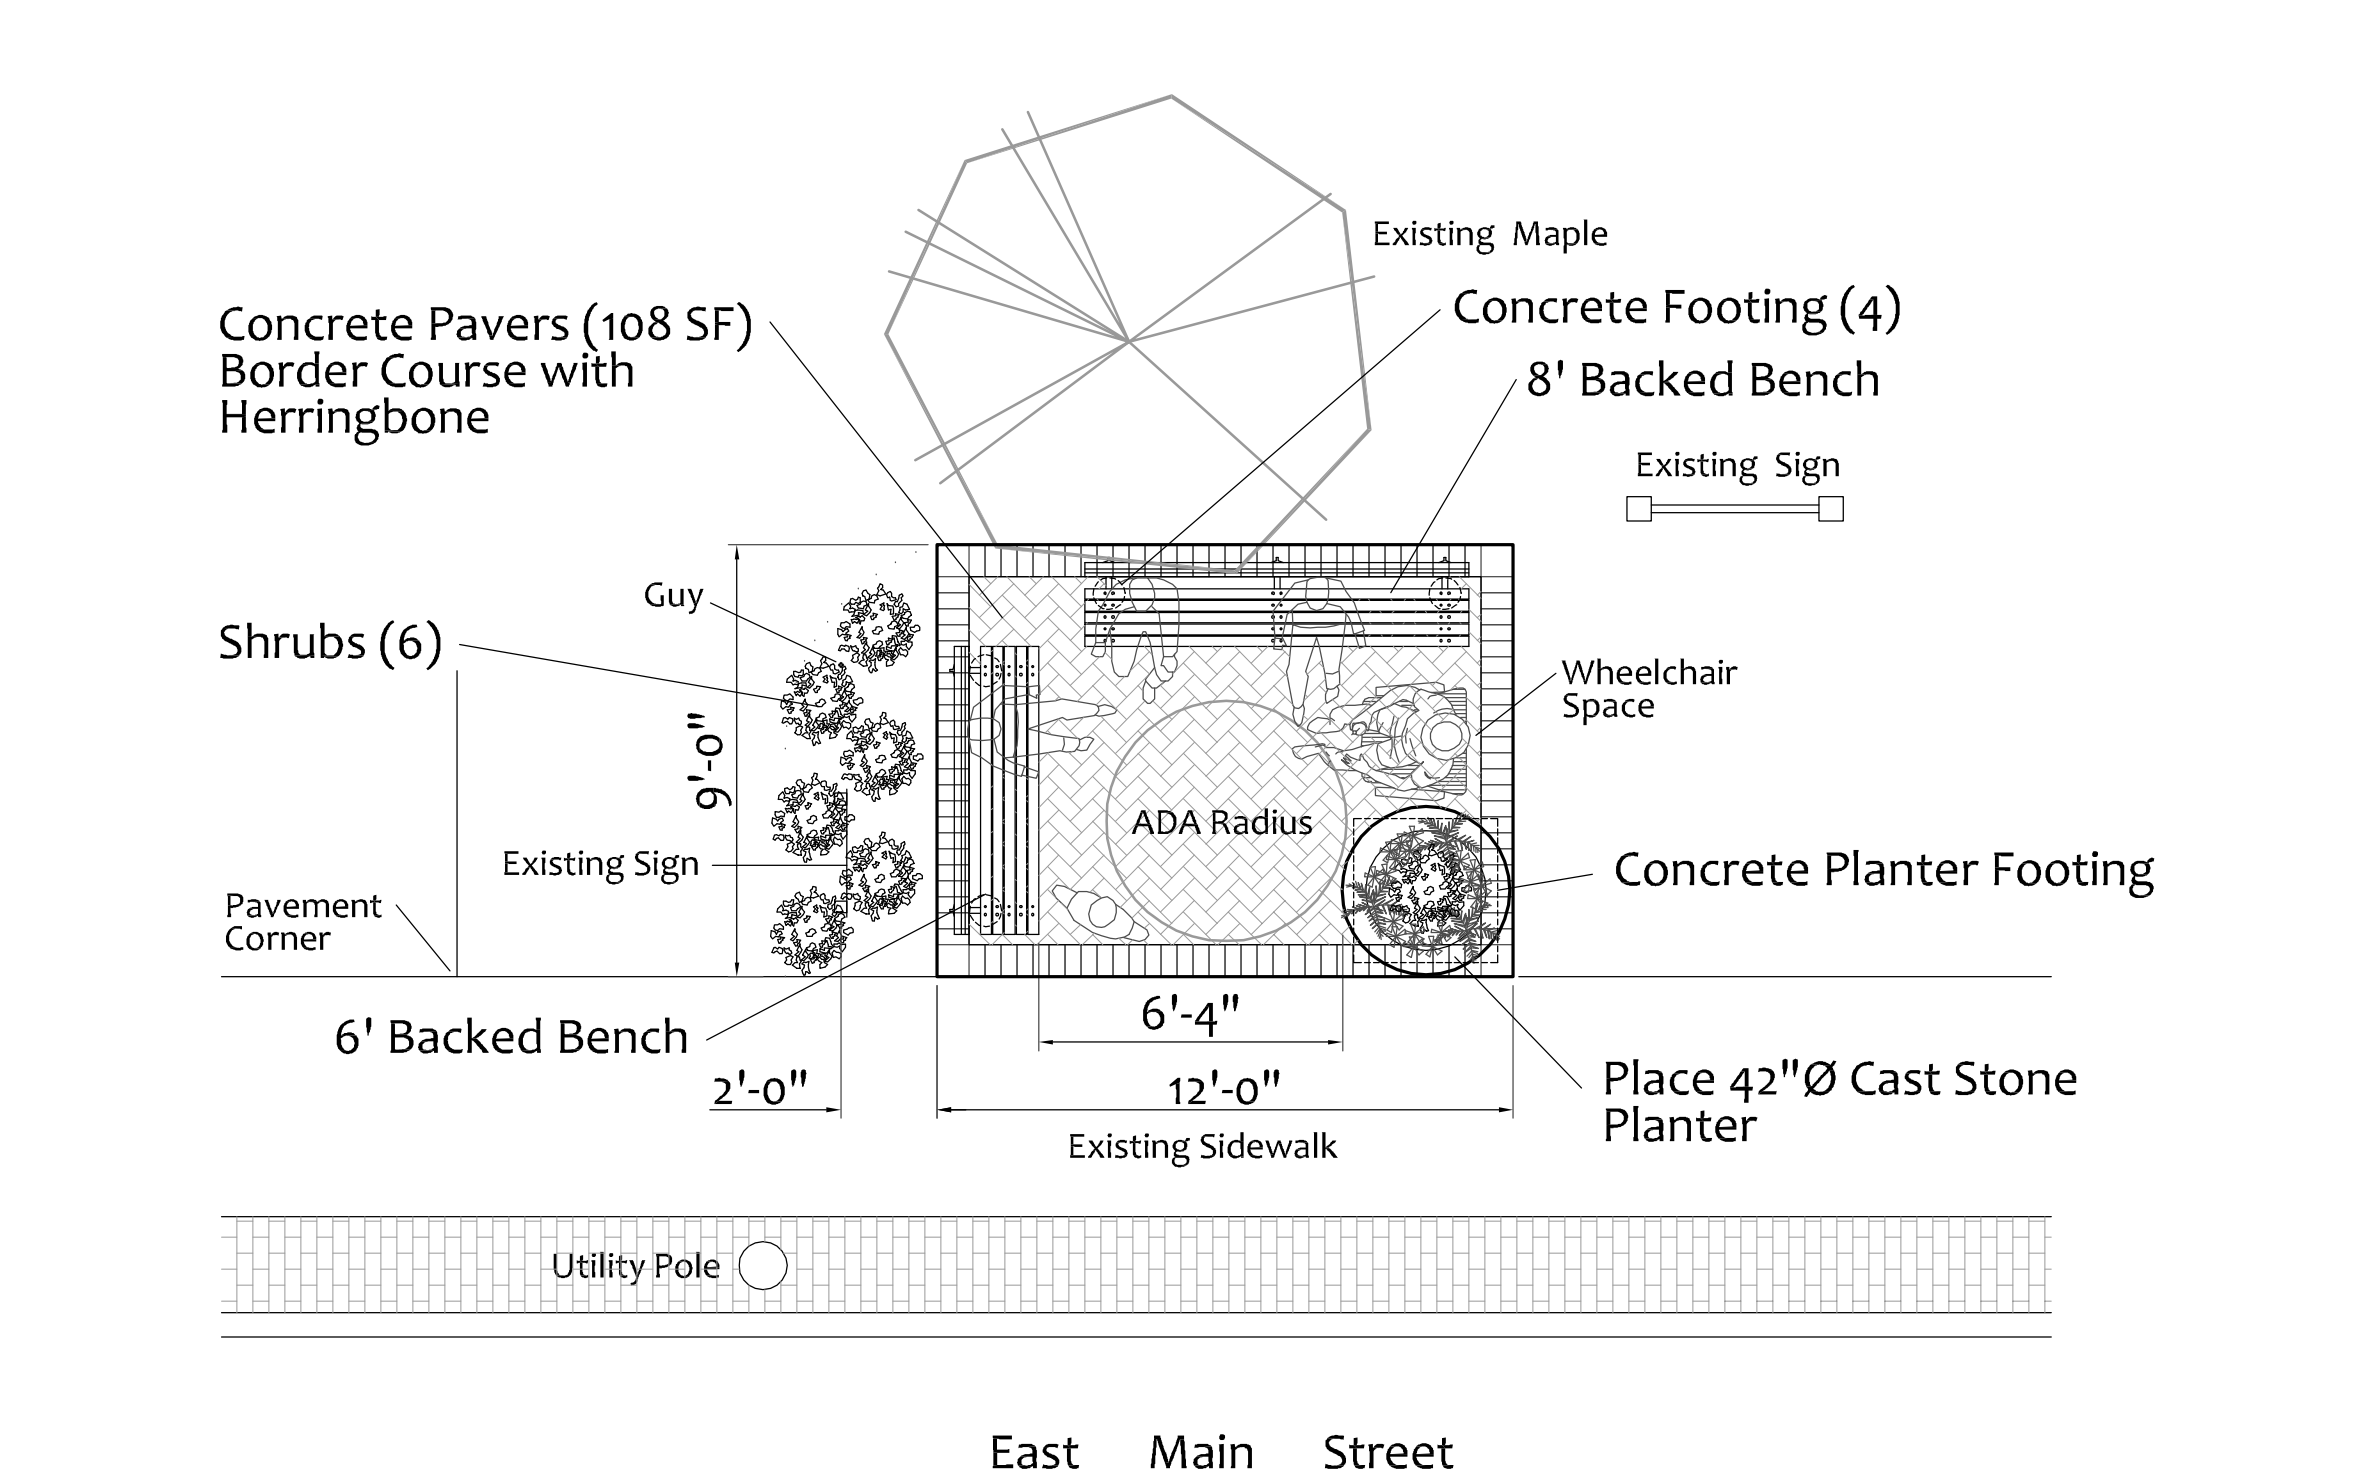


ENLARGED PLAN (BENCH B)  
SCALE: 1/4" = 1'-0"

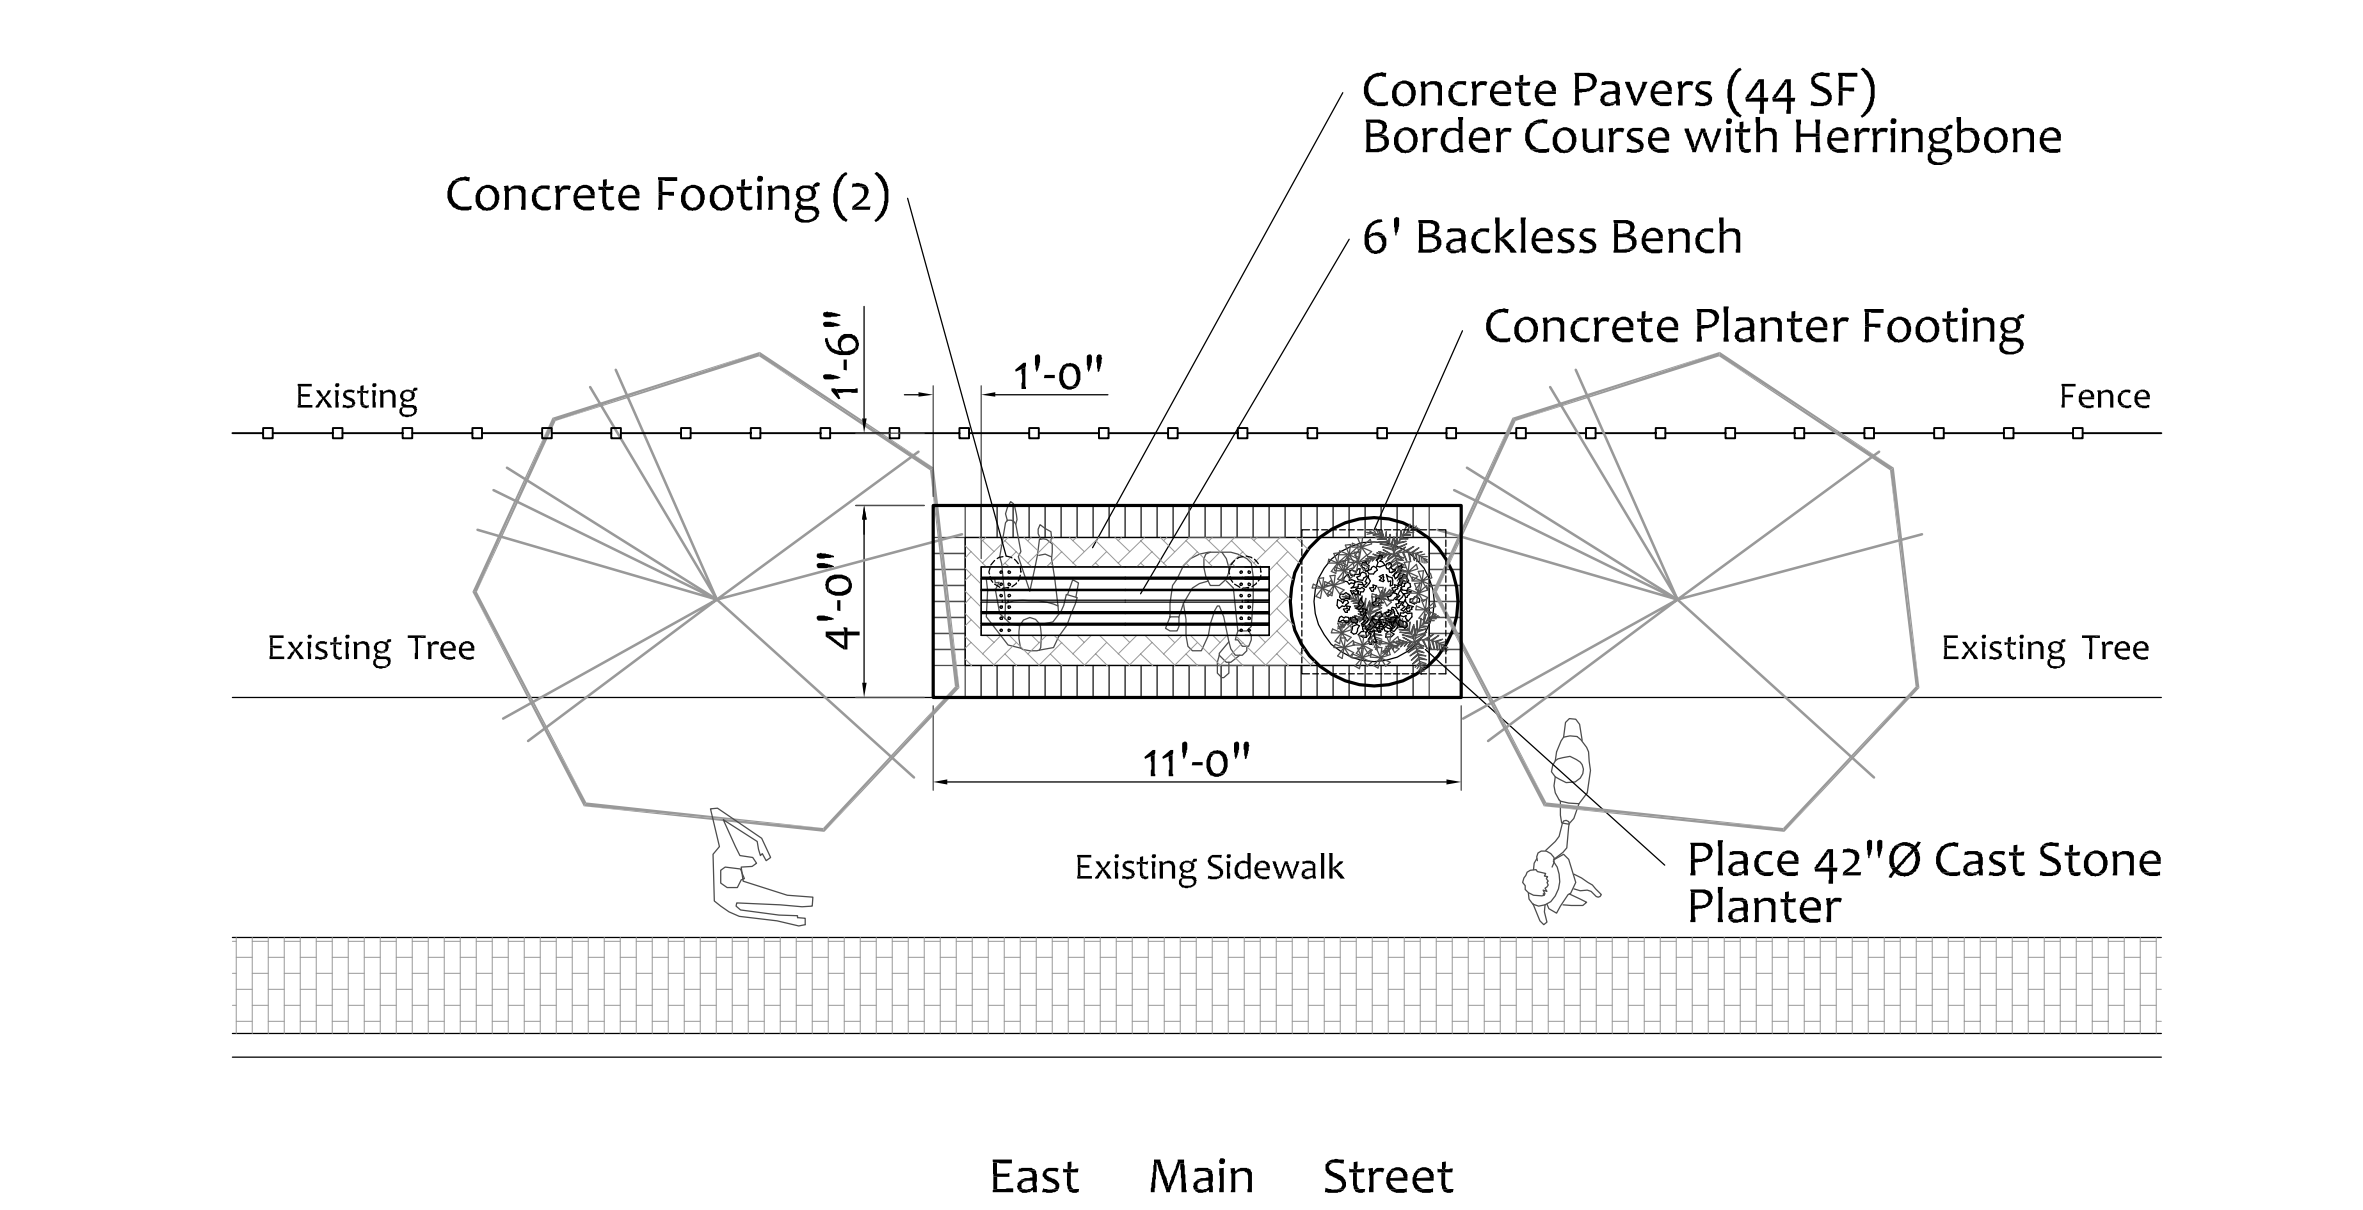


ENLARGED PLAN (BENCH C)  
SCALE: 1/4" = 1'-0"

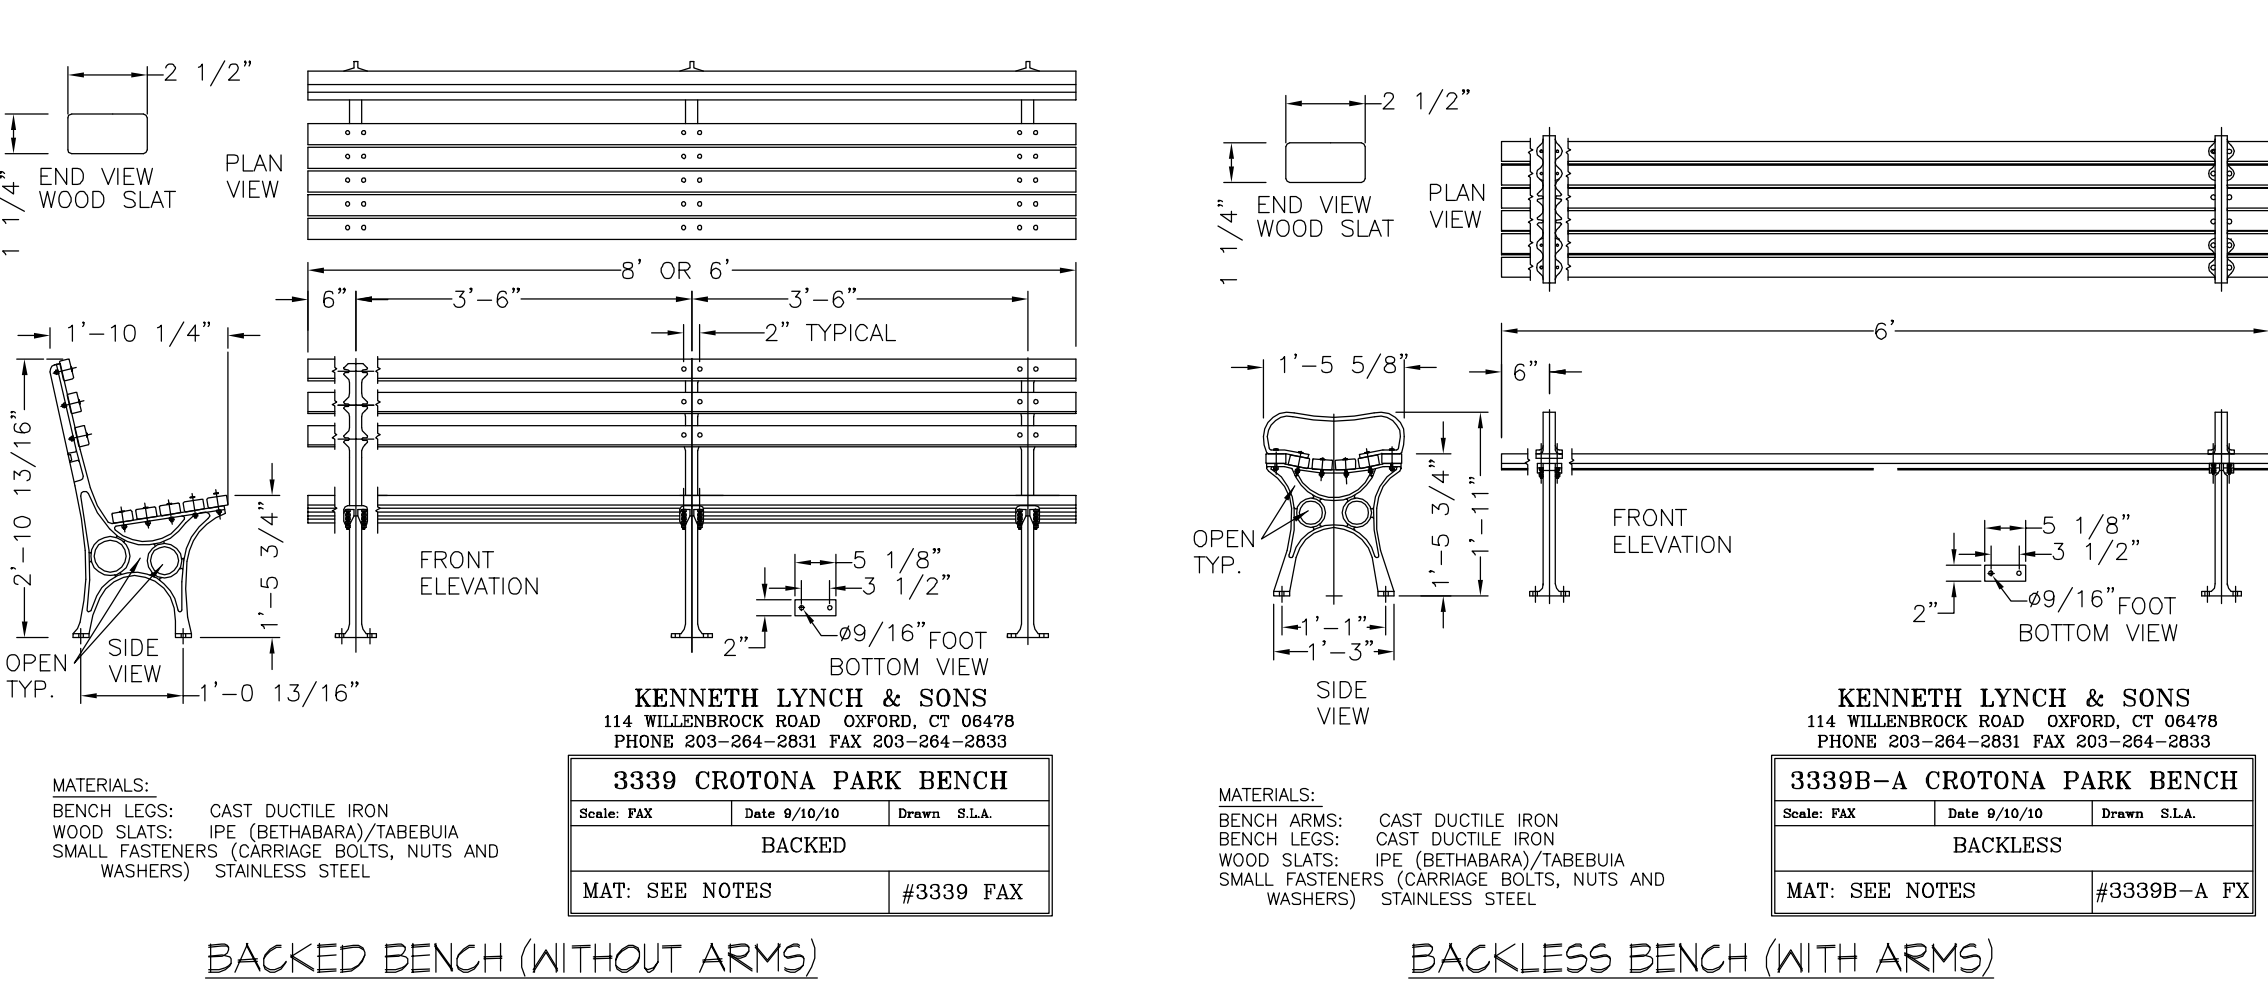


BENCH DETAILS  
Not to Scale

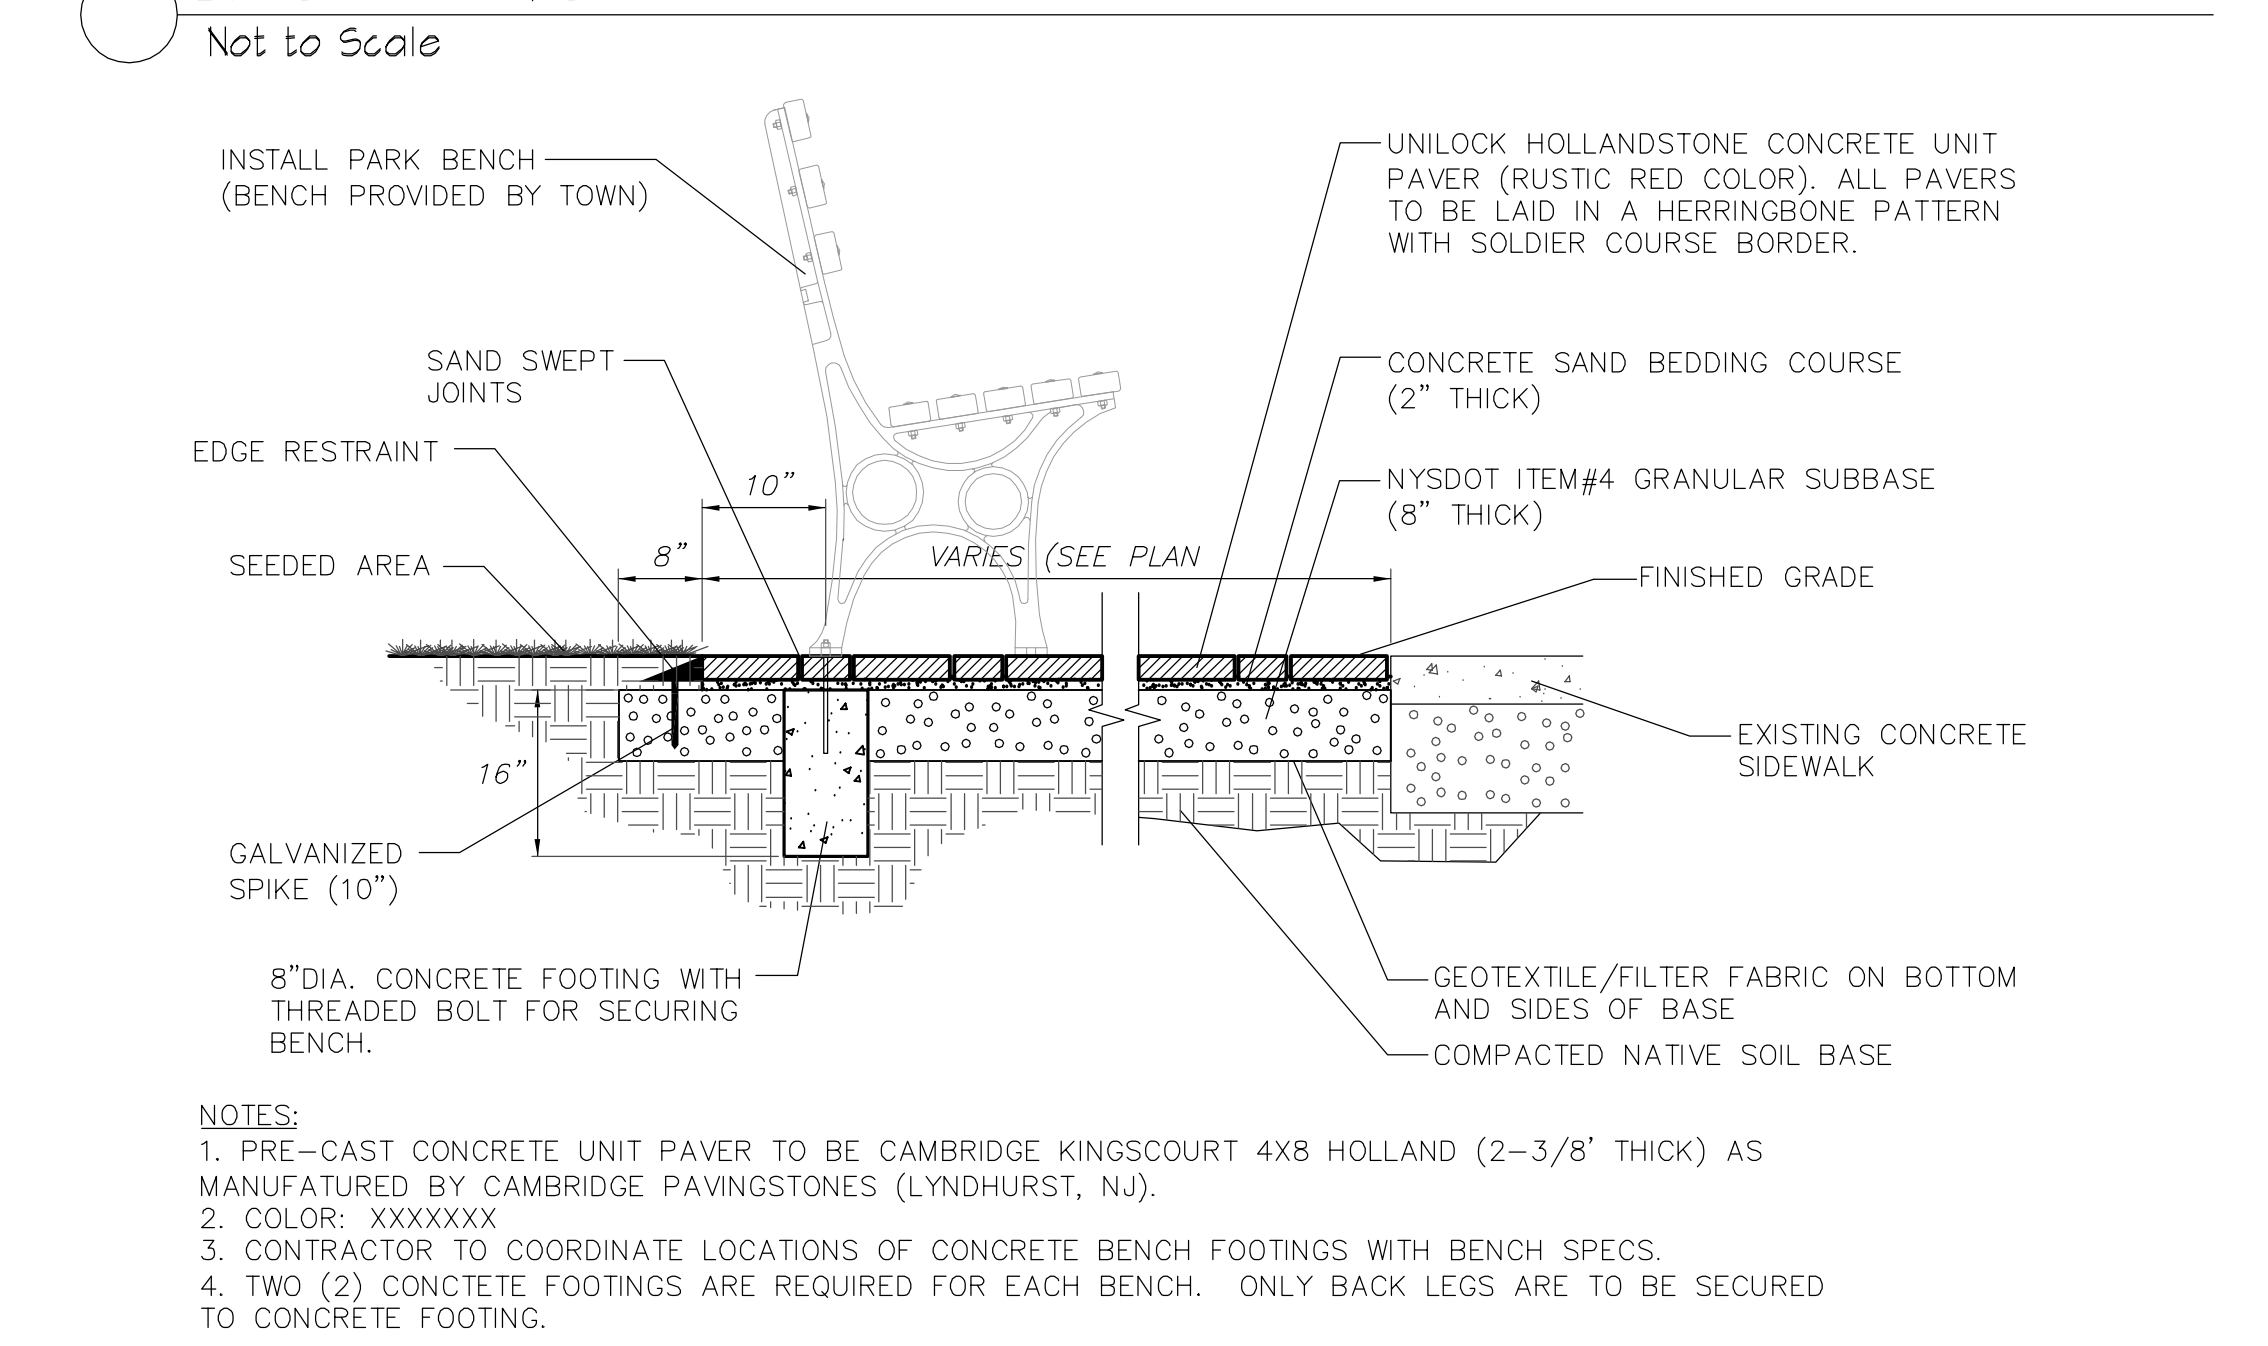


CONCRETE PAVER BENCH PAD DETAIL  
Not to Scale

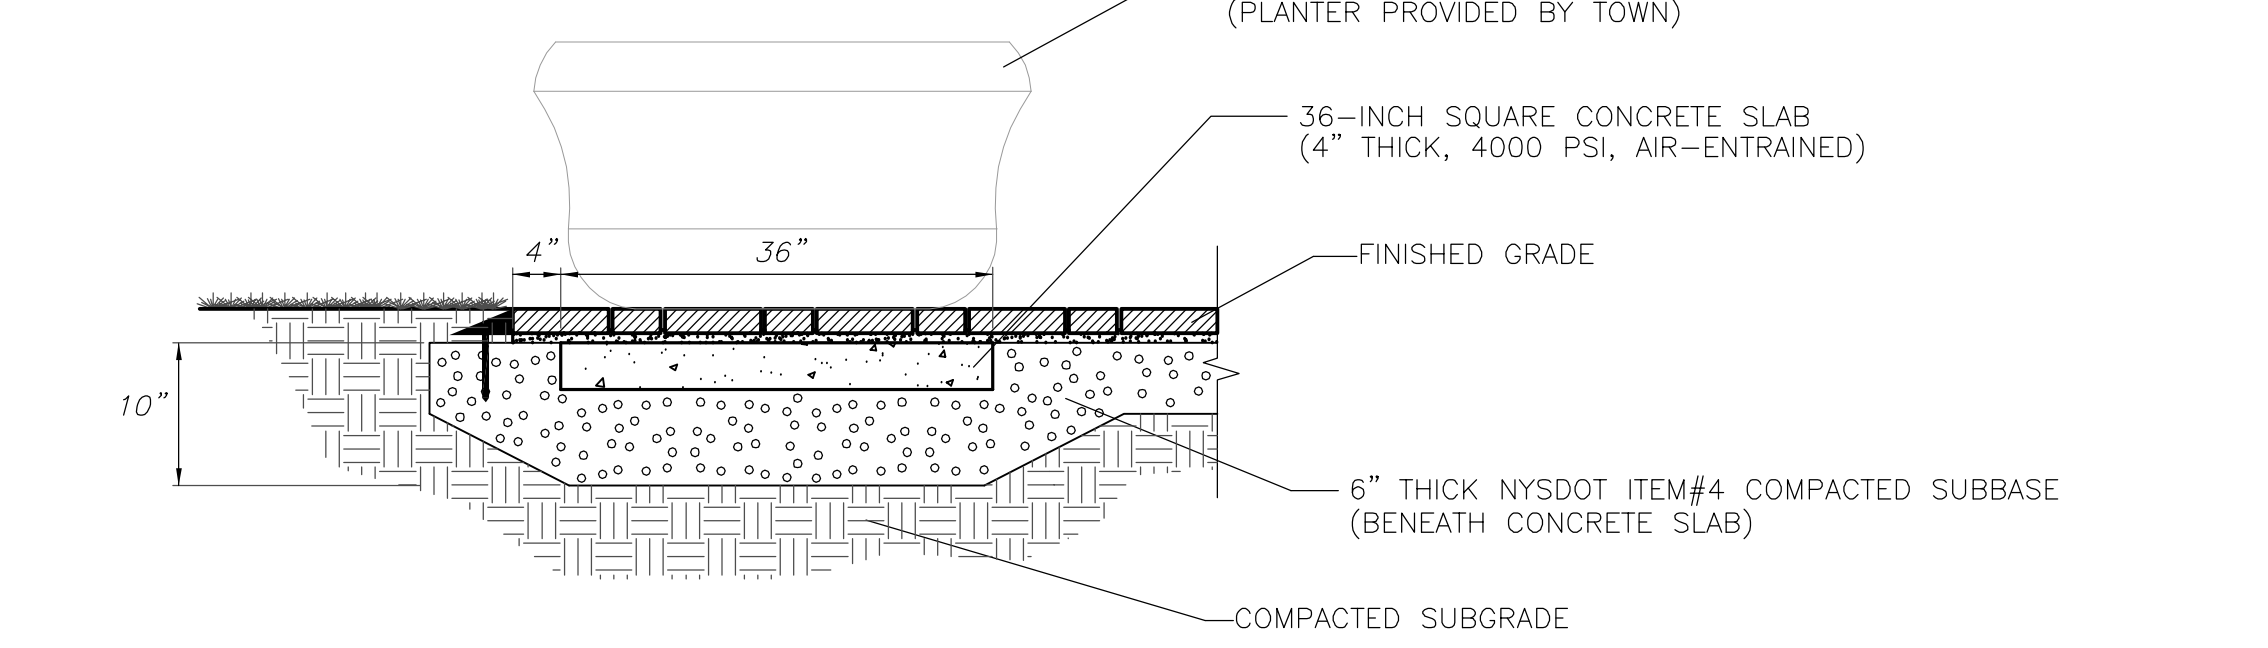


CONCRETE PLANTER FOOTING (FOR UNIT PAVER PAD LOCATIONS) DETAIL  
Not to Scale

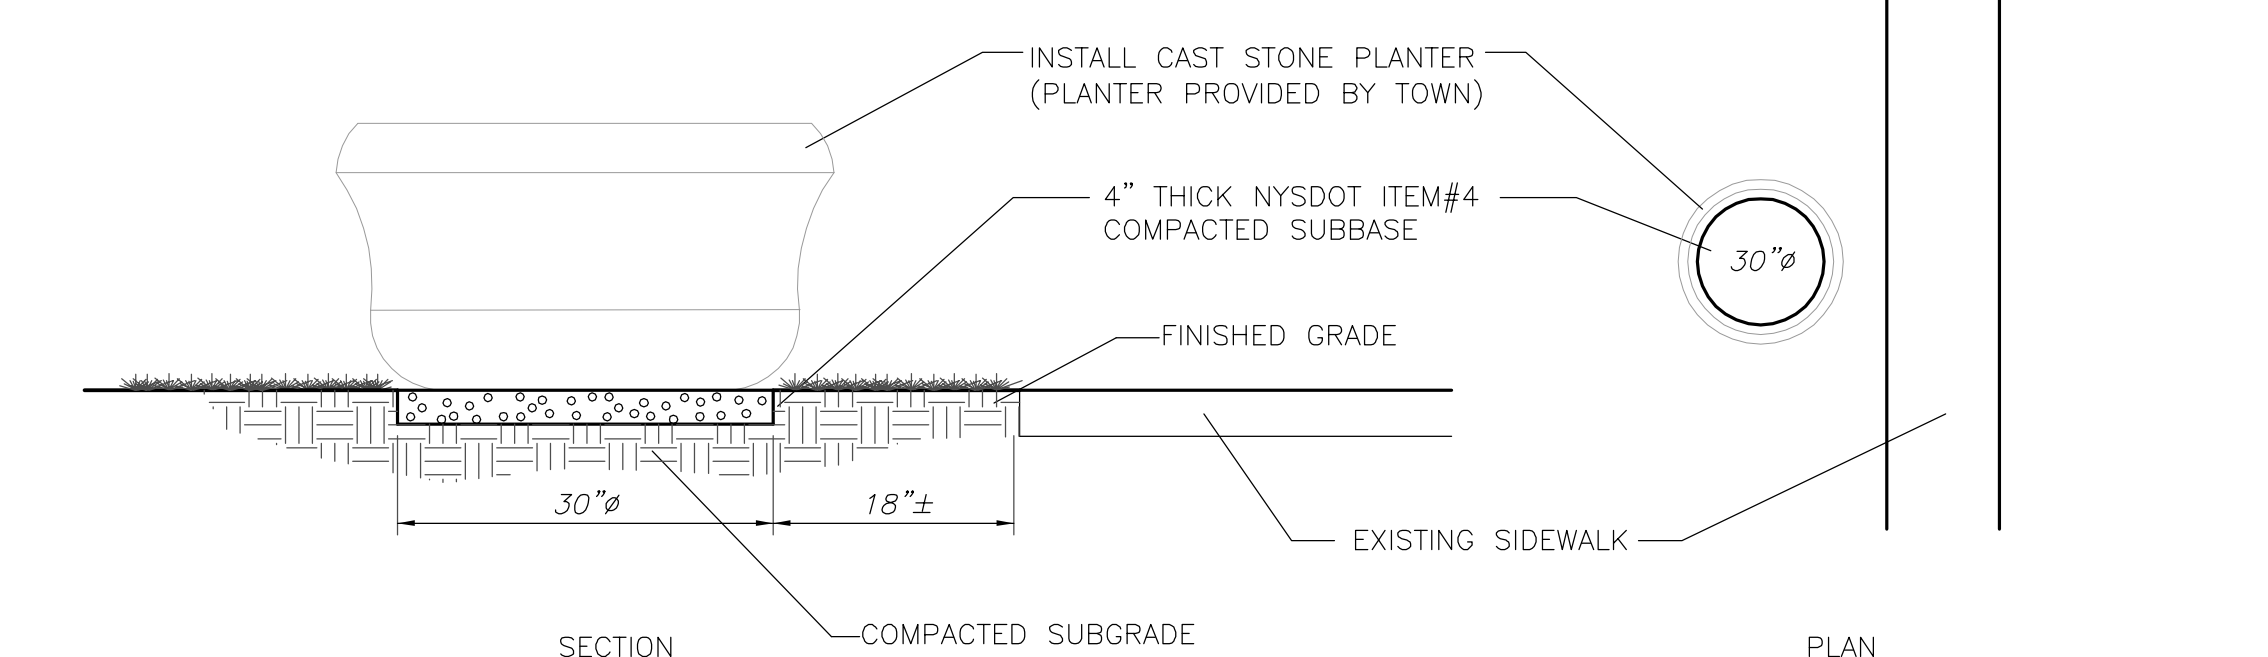


CONCRETE PLANTER FOOTING (IN GRASS AREAS) DETAIL  
Not to Scale

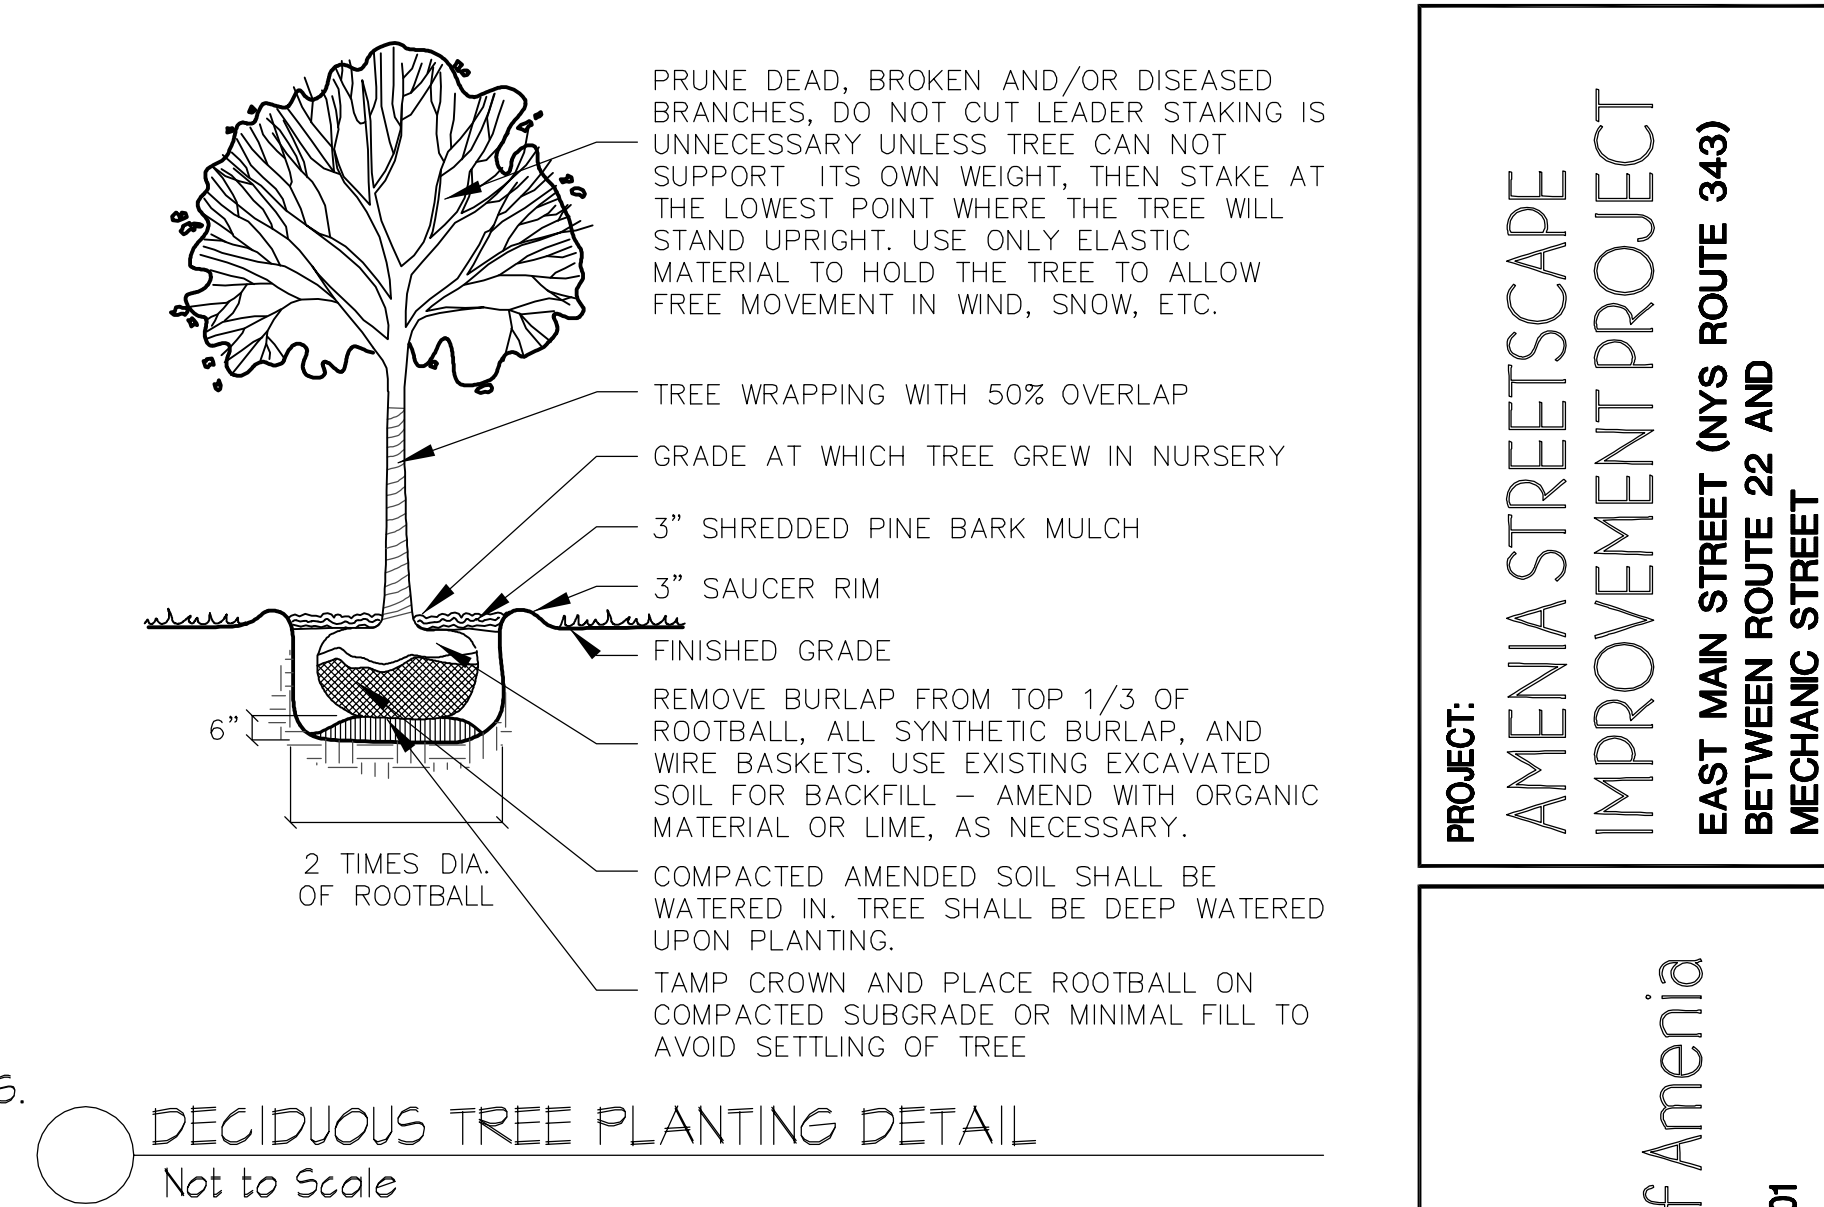


DECIDUOUS TREE PLANTING DETAIL  
Not to Scale

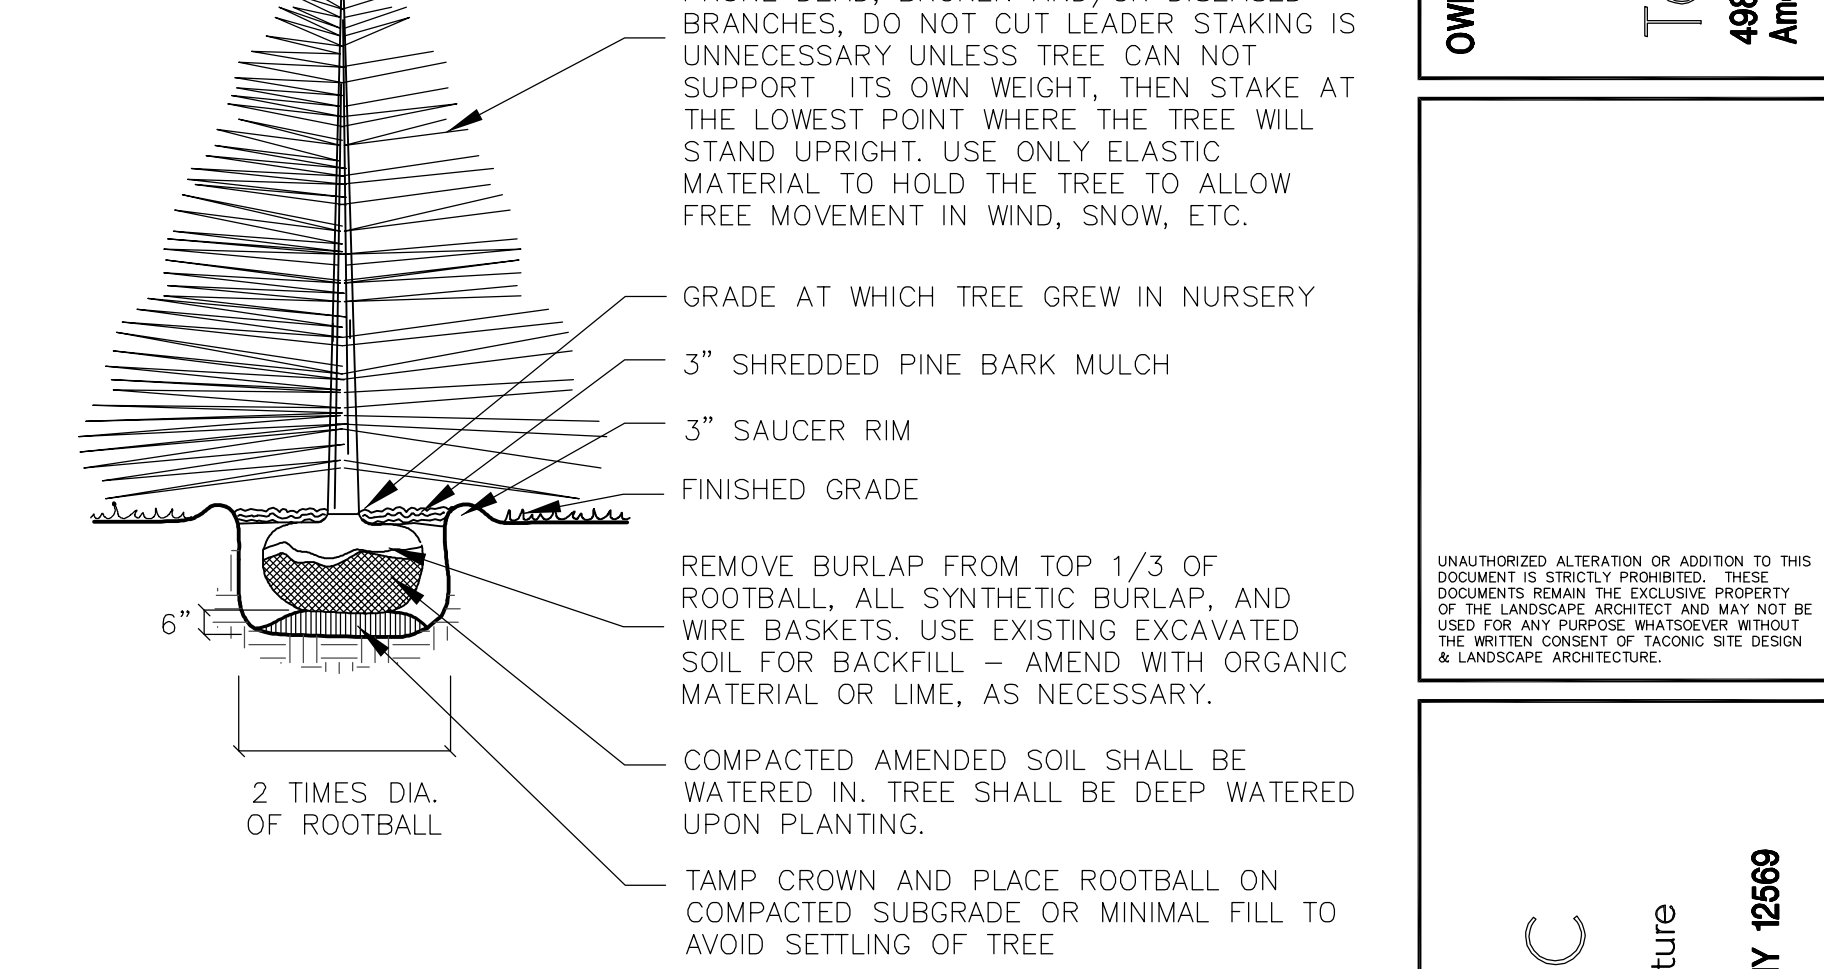

EVERGREEN TREE PLANTING DETAIL  
Not to Scale

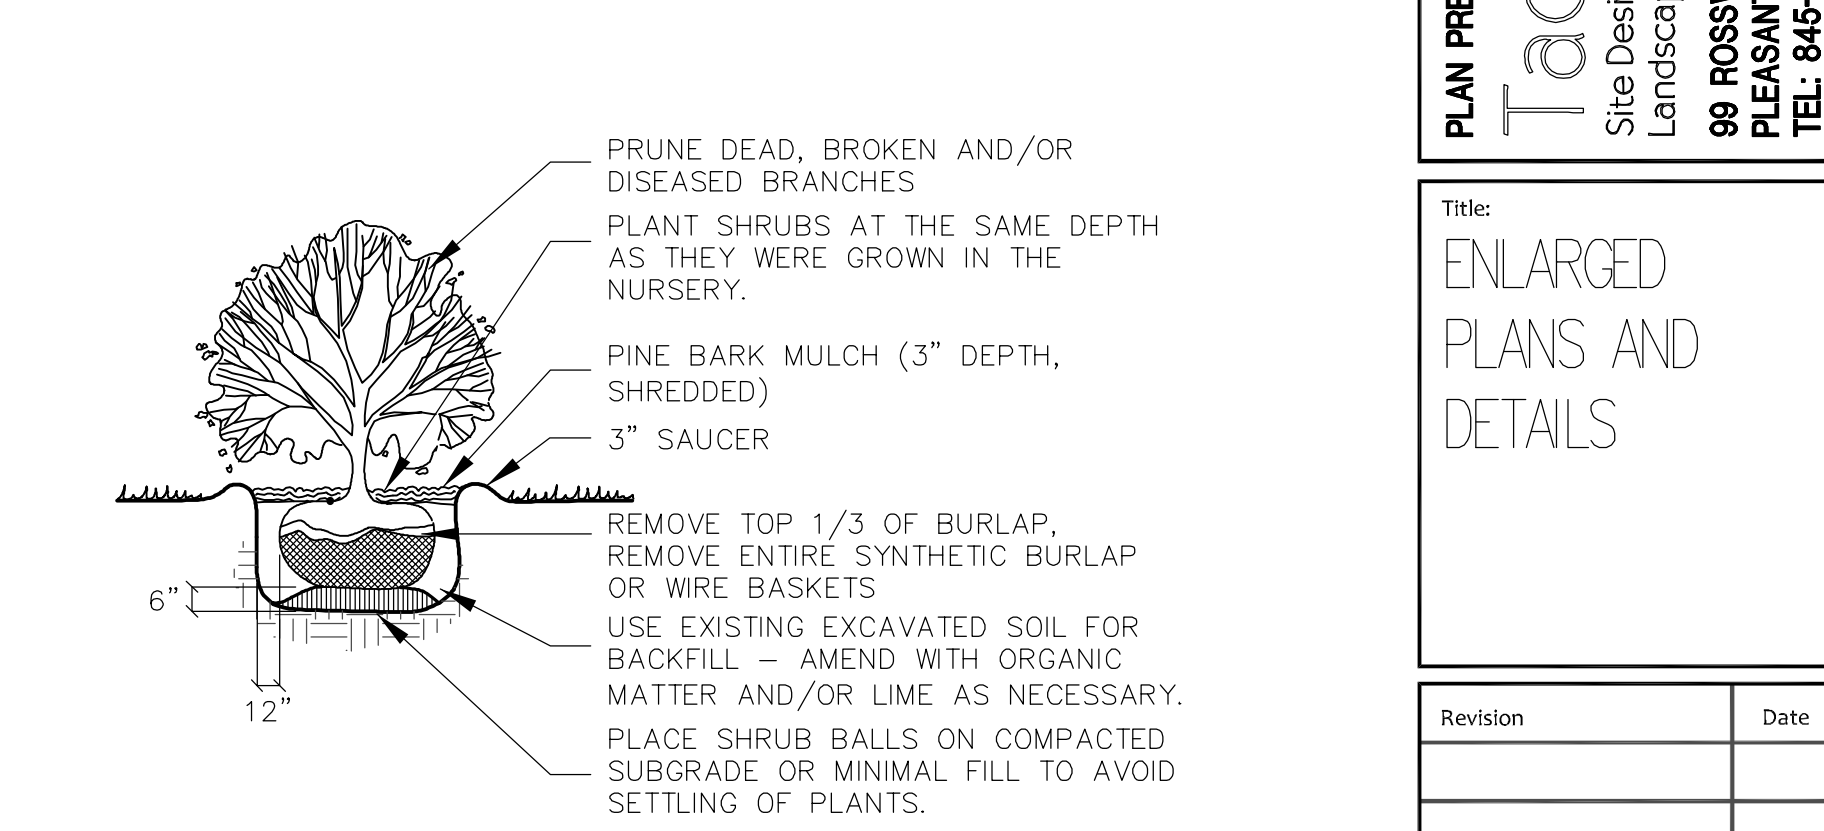

SHRUB PLANTING DETAIL  
Not to Scale

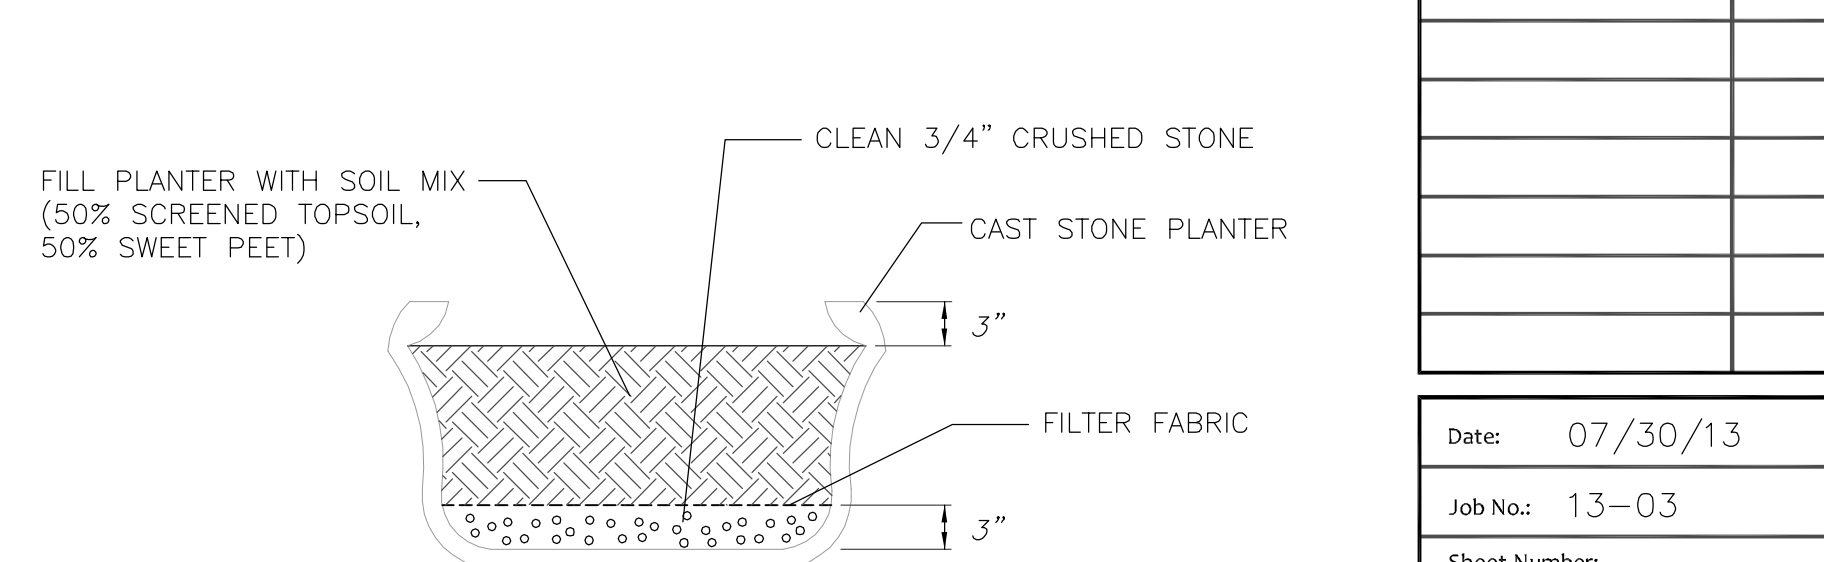

PLANTER GROWING MEDIUM DETAIL  
Not to Scale

PROJECT:  
AMENIA STREETSCAPE  
IMPROVEMENT PROJECT  
EAST MAIN STREET (NYS ROUTE 343)  
BETWEEN ROUTE 22 AND  
MECHANIC STREET

OWNER:  
Town of Amenia  
4988 Route 22  
Amenia, NY 12501

UNAUTHORIZED ALTERATION OR ADDITION TO THIS DOCUMENT IS STRICTLY PROHIBITED. THESE DOCUMENTS REMAIN THE EXCLUSIVE PROPERTY OF THE LANDSCAPE ARCHITECT AND MAY NOT BE USED FOR ANY PURPOSE WHATSOEVER WITHOUT THE WRITTEN CONSENT OF TACONIC SITE DESIGN & LANDSCAPE ARCHITECTURE.

PLAN PREPARED BY:  
Taconic  
Site Design &  
Landscape Architecture  
99 ROSSWAY ROAD  
PLEASANT VALLEY, NY 12569  
TEL: 845-488-5401

Title:  
ENLARGED  
PLANS AND  
DETAILS

Revision	Date

Date: 07/30/13  
Job No.: 13-03  
Sheet Number:  
L-500